


University Boulevard Pedestrian/Cyclist Safety Study


Typical Section Alternative 1: 10-Foot Sidewalk with 16-Foot Median

SPEED
LIMIT
40

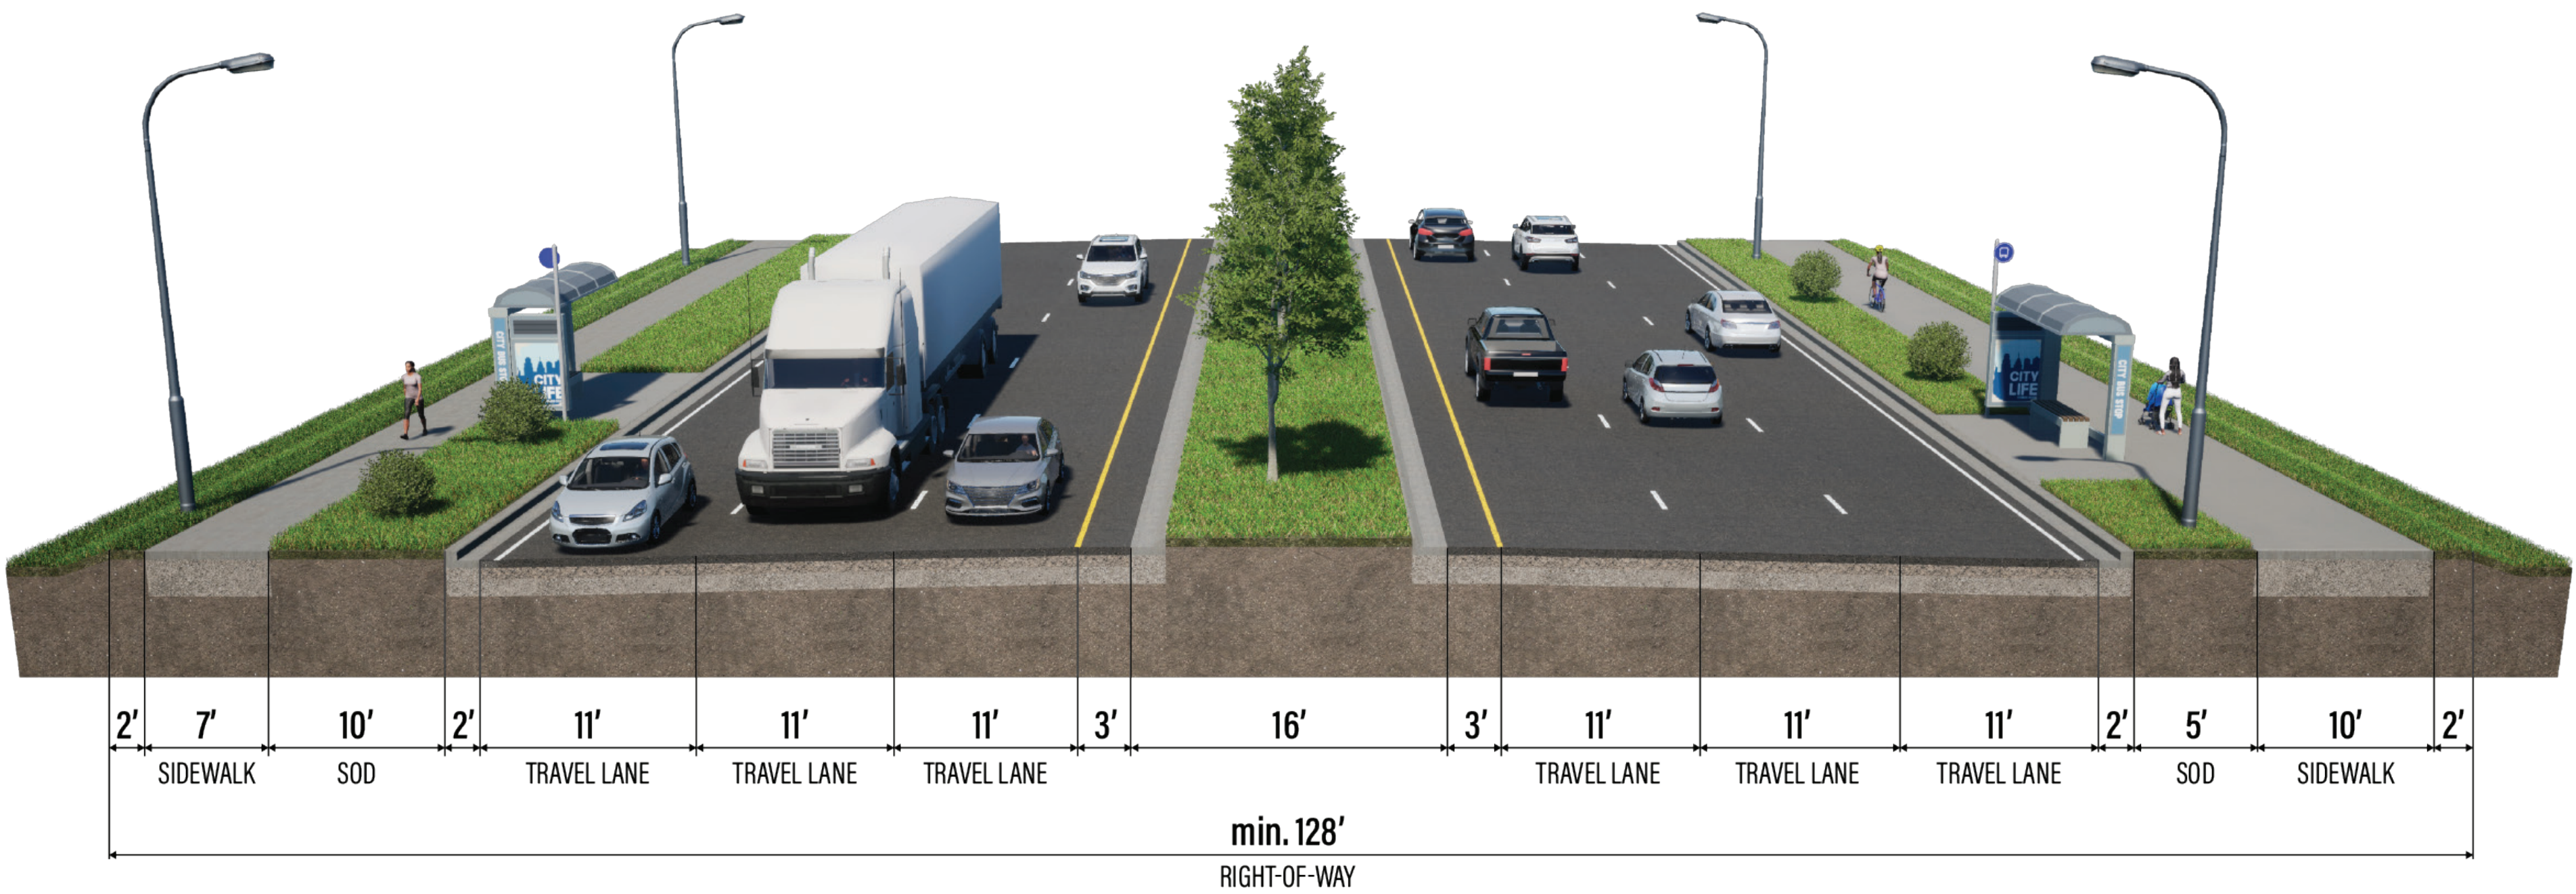


Typical Section Alternative 2: 10-Foot Sidewalk with 22-Foot Median

SPEED
LIMIT
40

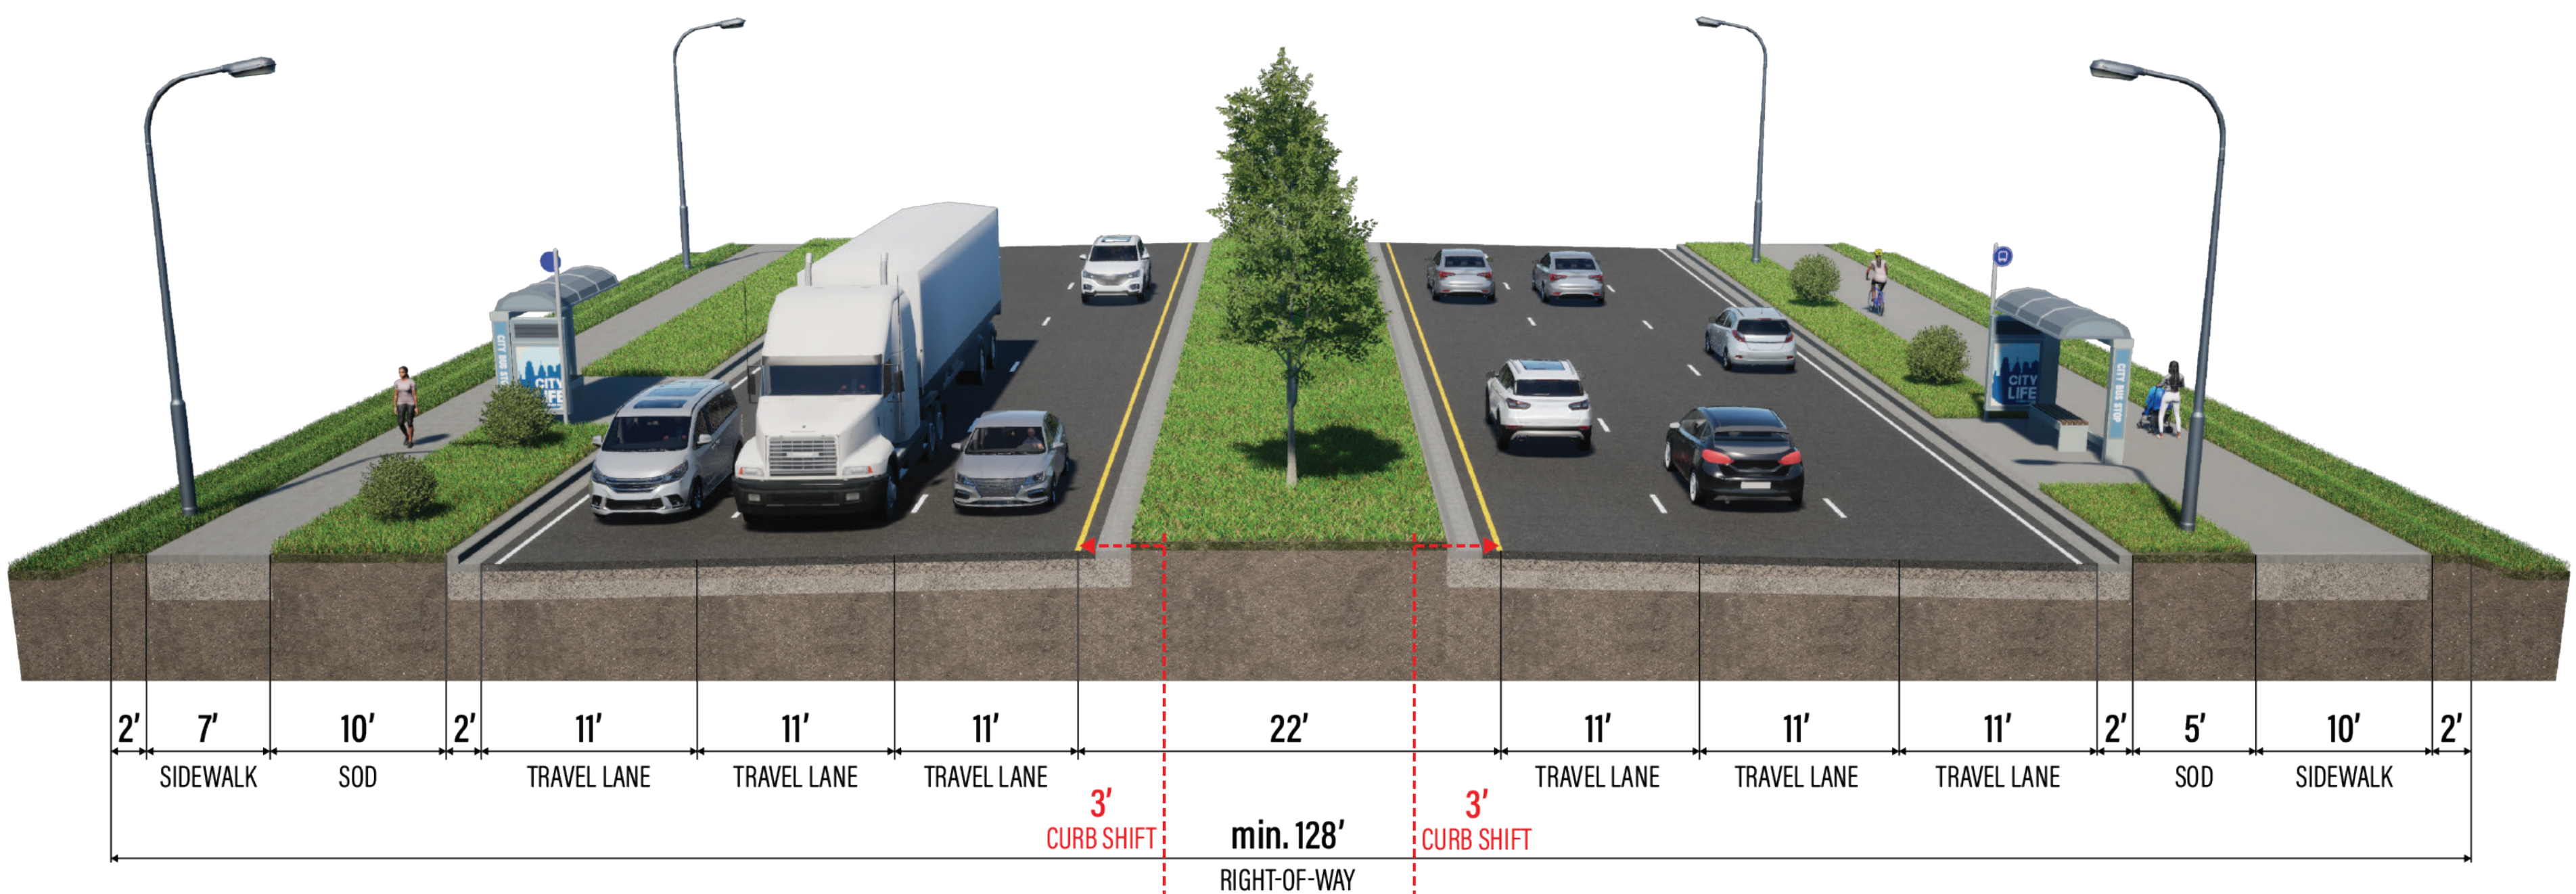


Typical Section Alternative 3: 8-Foot Sidewalk and Dedicated Bike Lanes

SPEED
LIMIT
40

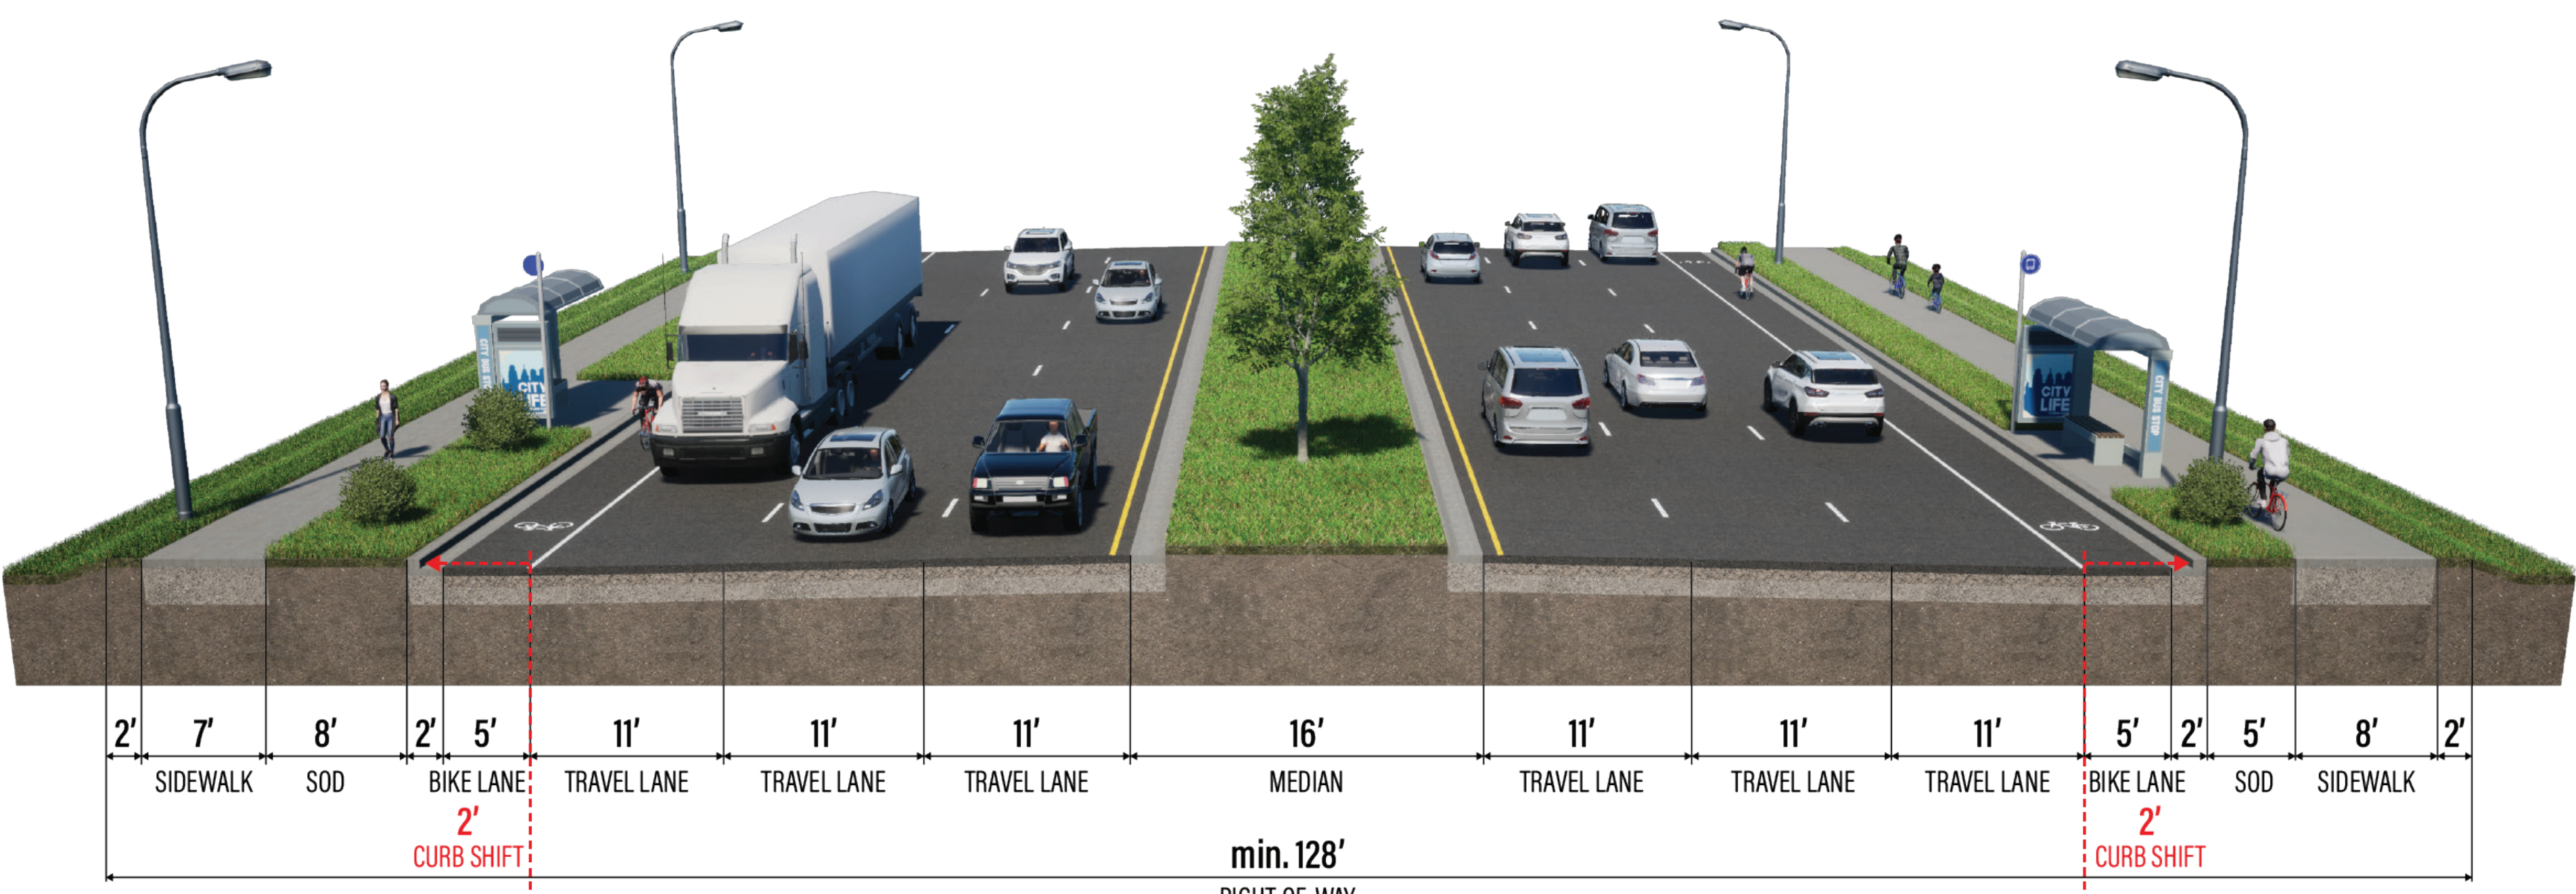

Typical Section Alternative 4: 10-Foot Shared-Use Path and Protected Bike Lanes

SPEED
LIMIT
40

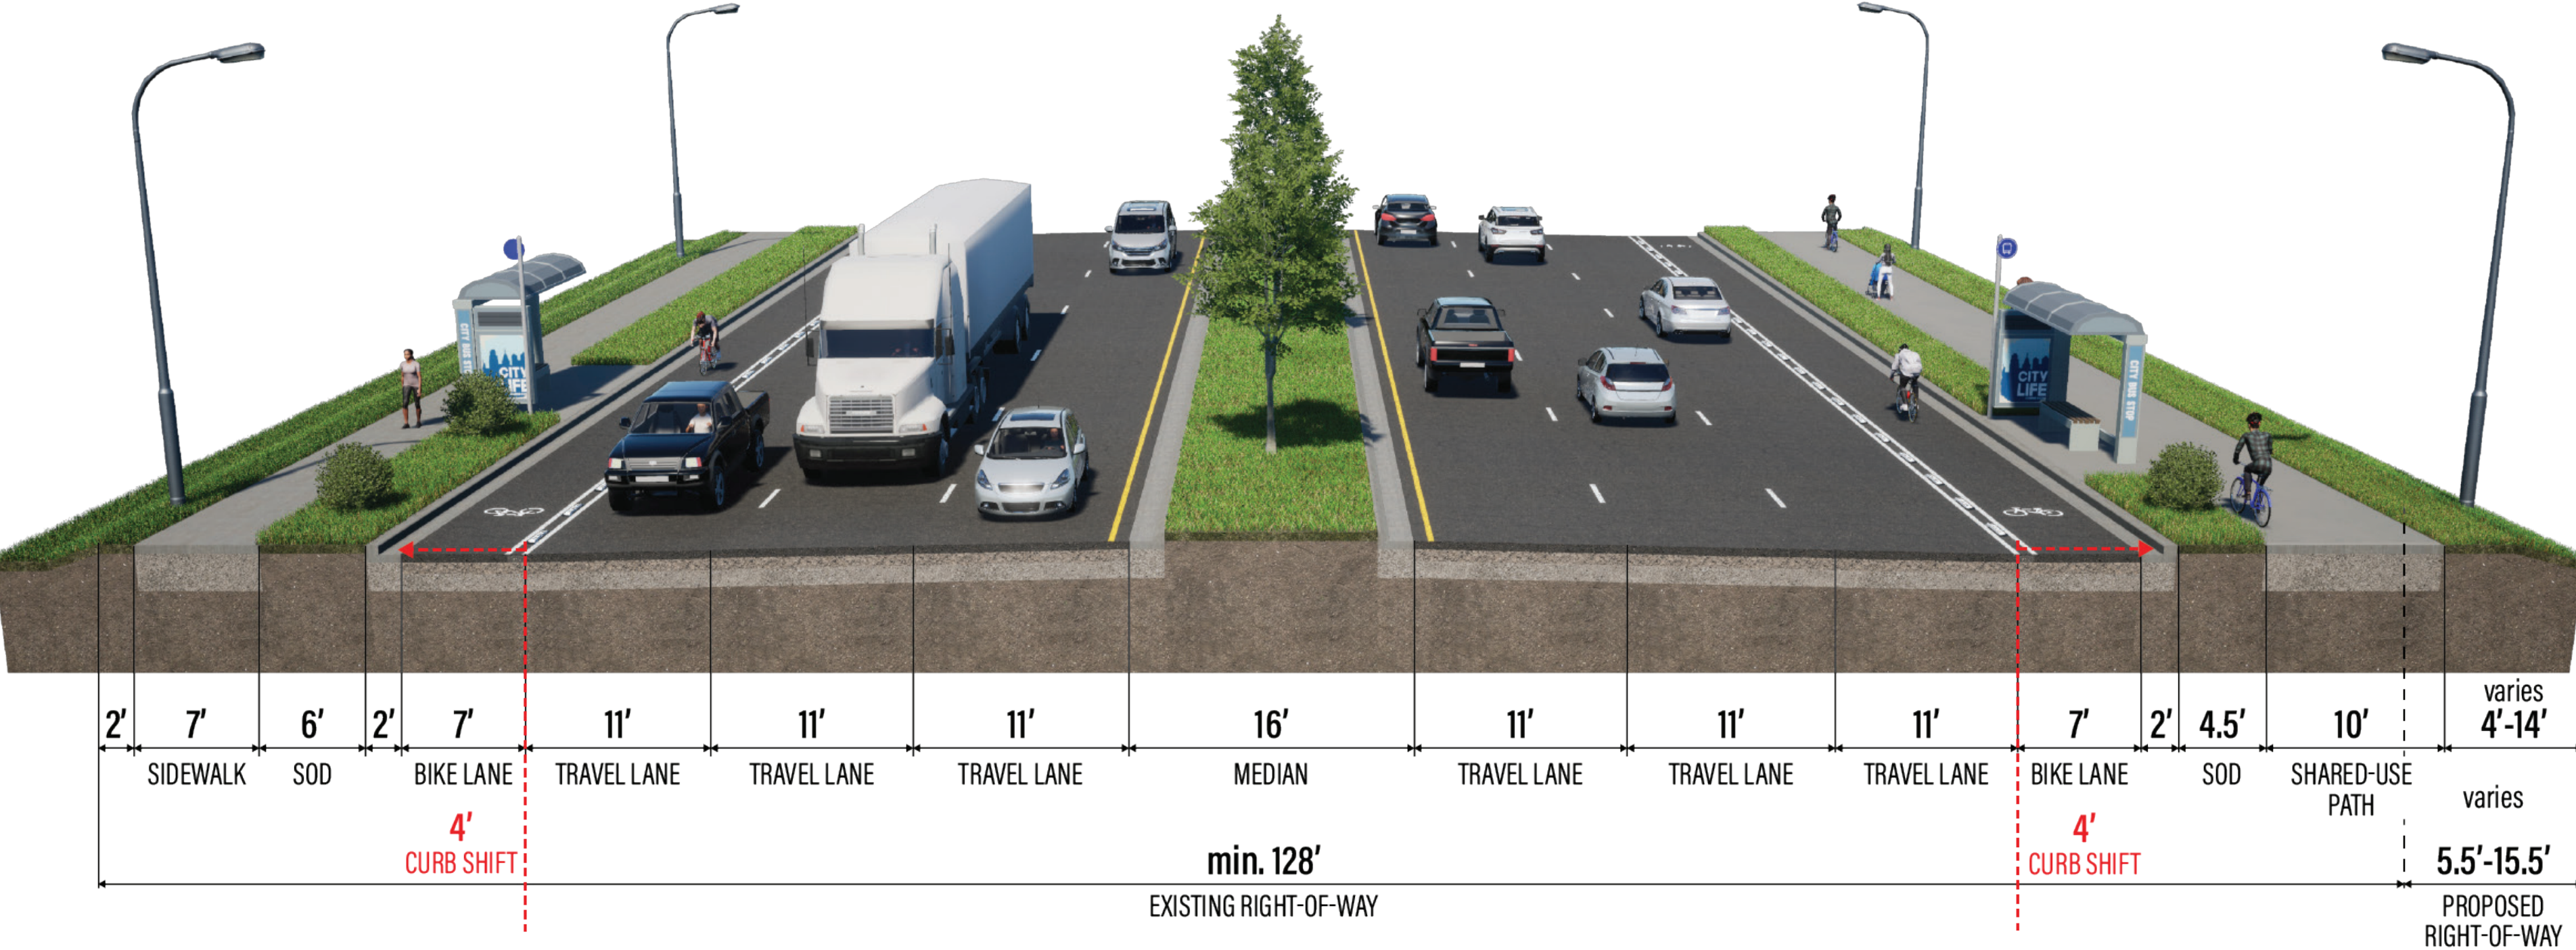

Typical Section Alternatives